

New England Courtyard

Winter Park Space for Lease



400 S. Orlando Avenue
Winter Park, Florida 32789

Property Details:

Total Space Available	465 RSF
Property Type	Retail/Office
Property Sub-type	Strip Center
Gross Leasable Area	13,640 SF
Zoning	C-3

Traffic Counts	
S. Orlando Ave	48,000 AADT
S. Orlando Ave & Fairbanks Ave	57,000 VPD
Morse Blvd & S. Orlando Ave	40,400 VPD

Spaces:

Suite	Space Available	Price*	Estimated Date Available	Lease Type
100F	465 RSF	\$1,500 / mo.	5/1/2021	Modified Gross including Electric and Water

* Plus sales tax

Location Description:

- Unique retail/office boutique space
- Perfect for hair salon, esthetician, or similar use
- Excellent parking
- Signage available




Commercial Sales & Leasing | Property Management | Project Development | Acquisitions & Dispositions | Construction Services

Southeastern Realty Group, Inc. - 933 Lee Road Suite 400 - Orlando, FL 32810 - t: 407-629-5595 - f: 407-645-2035
www.southeasternrealty.com

The information contained herein is from sources deemed reliable, but no warranty or representation is made as to the accuracy thereof and no liability may be imposed.

**400 S. Orlando Avenue
Winter Park Florida 32789
Suites 100A - 100F**

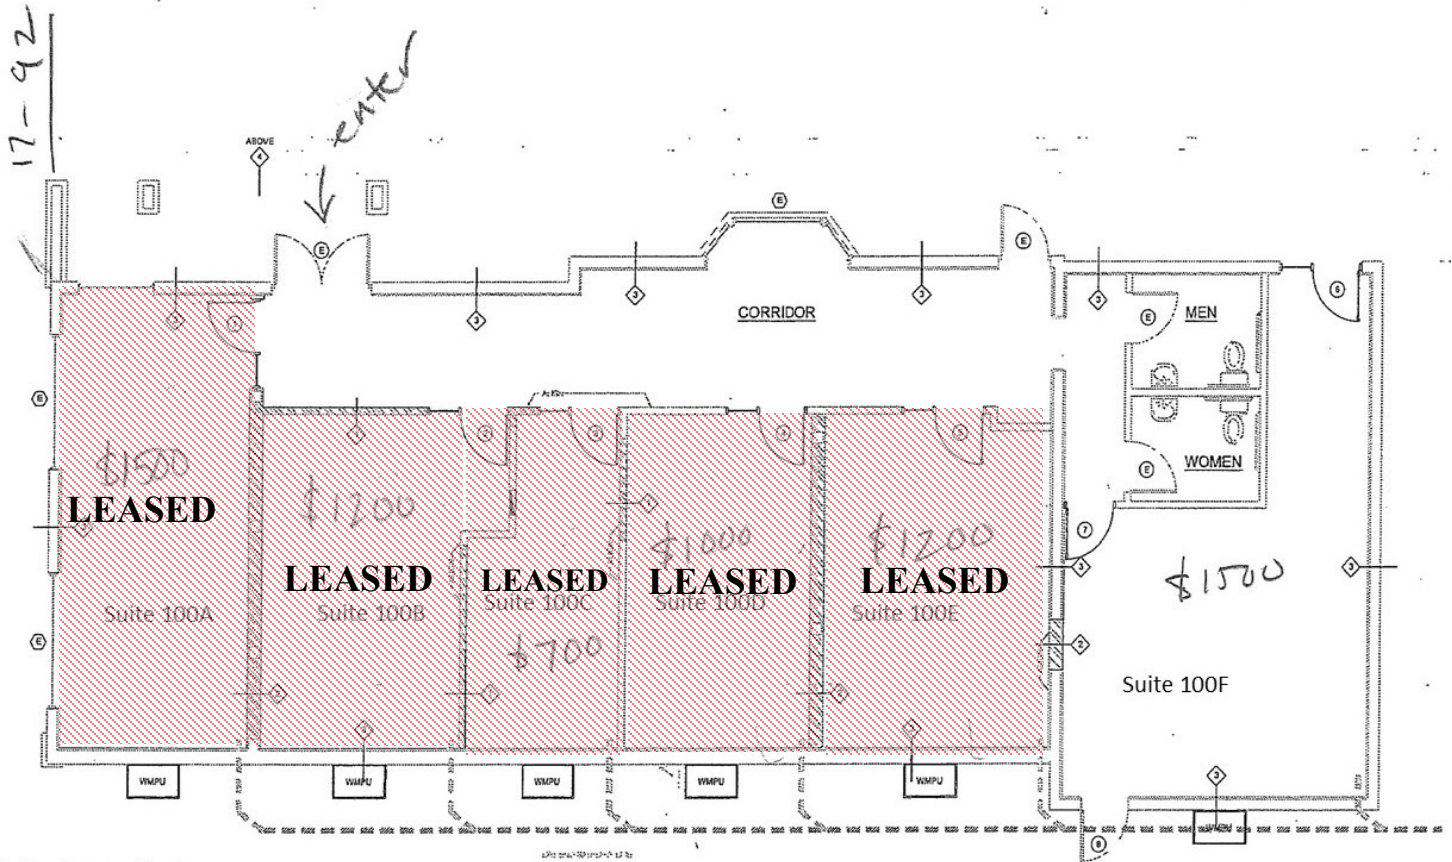

* All plus sales tax

1 Floor Plan - Dimensions / Notations
SCALE: 1/4" = 1'-0"



**Suite 100F = 465 RSF
465 RSF Available**

Commercial Sales & Leasing | Property Management | Project Development | Acquisitions & Dispositions | Construction Services

Southeastern Realty Group, Inc. - 933 Lee Road Suite 400 - Orlando, FL 32810 - t: 407-629-5595 - f: 407-645-2035
www.southeasternrealty.com

The information contained herein is from sources deemed reliable, but no warranty or representation is made as to the accuracy thereof and no liability may be imposed.